



- NOTES
- 1 THE DESIGN OF THIS DRAWING IS COPYRIGHT AND REMAINS THE PROPERTY OF THE ARCHITECT
 - 2 ALL WORK TO BE CARRIED OUT IN ACCORDANCE WITH MUNICIPAL REGULATIONS
 - 3 FIGURED DIMENSIONS TO BE TAKEN IN PREFERENCE TO SCALING DRAWING
 - 4 ALL RELEVANT DETAILS LEVELS AND DIMENSIONS TO BE CHECKED ON SITE BEFORE COMMENCEMENT OF WORK

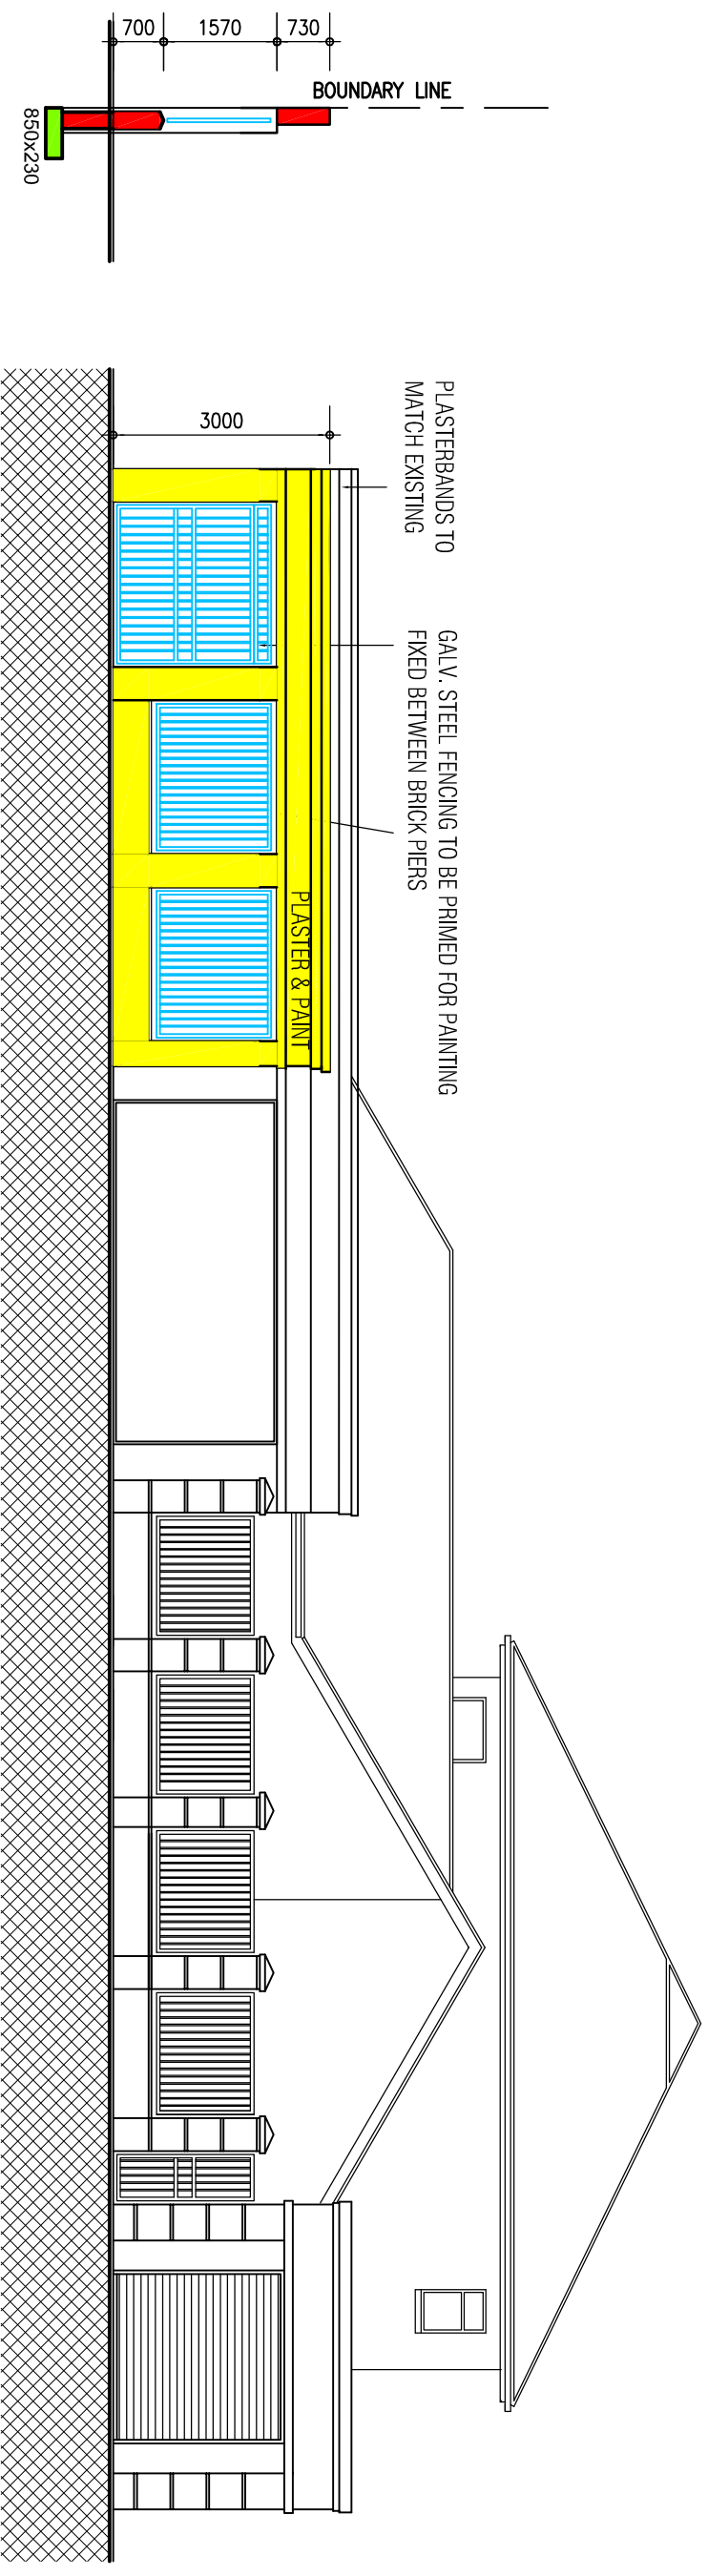


SECTION
SCALE 1:100

SOUTH ELEVATION
SCALE 1:100

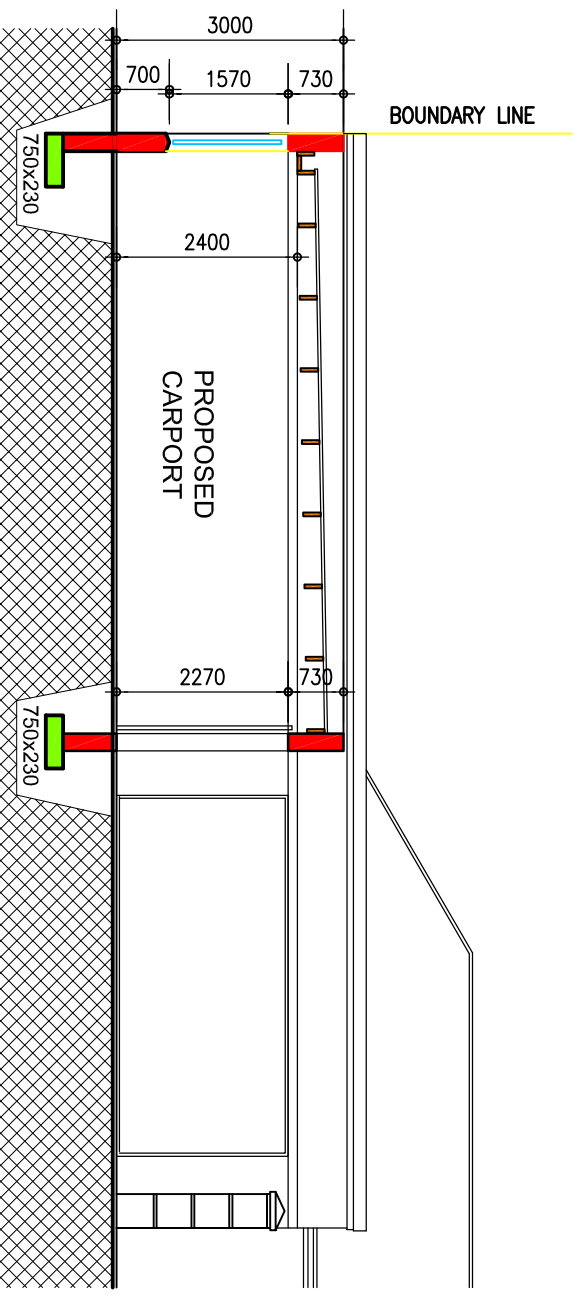

SECTION A-A
SCALE 1:100

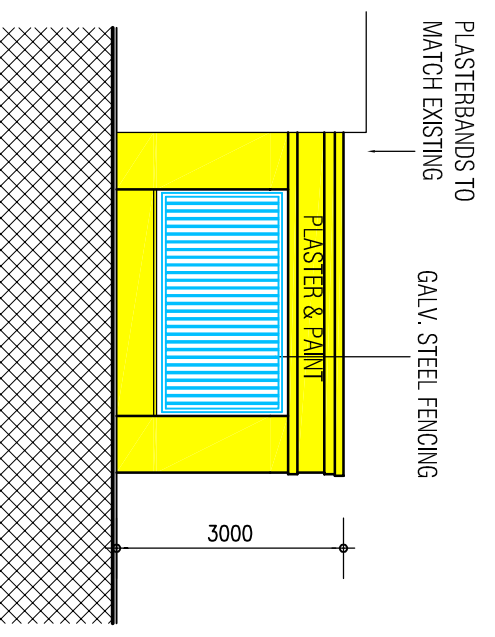

WEST ELEVATION
SCALE 1:100

DESIGNER
RUSTEM NAGDEE

7 WATSONIA STREET TYGERDAL
TEL: 021-5912362 CELL: 0839232243
PS-Archit SACAP REG. No. ST1663

CLIENT ARCHITECT

Rustem Nagdee

PROJECT
HOUSE NAGDEE
PROPOSED CARPORT
ON ERF 20110,
WATSONIA STREET
TYGERDAL

DRAWING
COUNCIL SUBMISSION
ELEVATIONS

DATE	FEB 2016	SCALE	1:100
REVISION		DRAWN	RUSTEM

PROJECT NO.
16/200

DRAWING NO.
C01A